



REMOVABLE WALL ELEVATION
(AS VIEWED FROM EXTERIOR)

NOTES

1. INSTALL FRAMED OPENING PER DRAWING FO-1A/1B OR FO-2A/2B , WHICHEVER MAY APPLY.
2. REMOVABLE WALL SECTION MUST BE ASSEMBLED ON GROUND AND LIFTED INTO PLACE. CHECK OVERALL DIMMENSIONS AS YOU PROCEED TO ASSURE PROPER FIT.
3. NOTICE THAT THE LAST PANEL TO THE RIGHT MUST BE INSTALLED UPSIDE DOWN AS SHOWN IN SECTION 'B'-'B'
4. ENDS OF BASE CHANNEL IN REMOVABLE SECTION MUST BE PROPERLY CAULKED AS SHOWN IN SECTION 'B'-'B' TO ELIMINATE WATER LEAKAGE.
5. INSTALL LOCK-IN PLUS LINER ACCORDING TO DRAWING SERIES LILP , WITH THE ADDITION OF THE SPECIAL DETAIL SHOWN BELOW. SOME MODIFICATION OF TRIM MAY BE REQUIRED TO ENSURE PROPER CLEARANCE FOR WALL REMOVAL.
6. CARE MUST BE TAKEN WHEN REMOVING WALL SECTION AS BASE FLASHING IS EASILY DAMAGED.

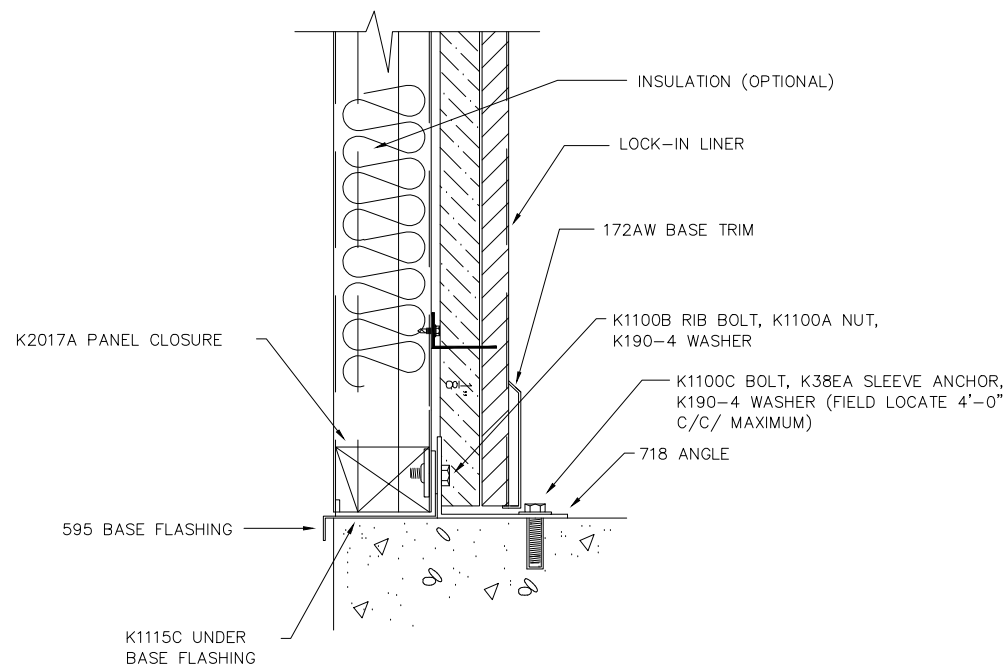


SECTION 'A'-'A'

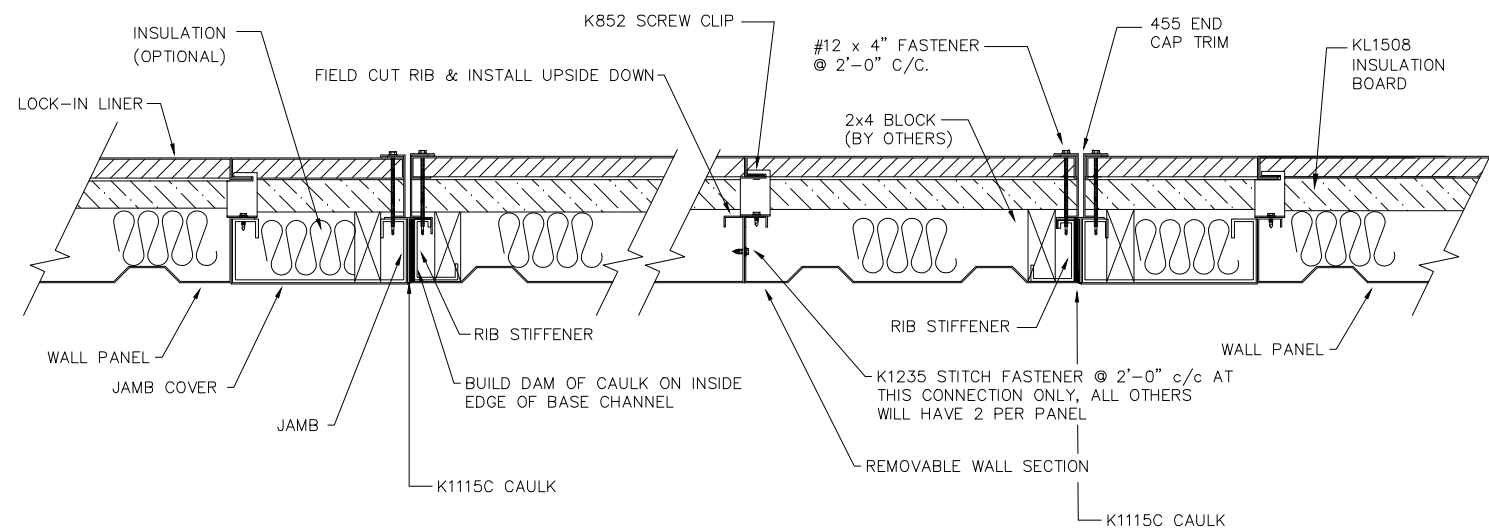

SECTION 'B'-'B'

REVISIONS	BY
12-02-96	KAG
09-03-98	DLR
01-06-05	WBD
07-26-11	KRK

PARKLINE, INC.
RT. 62, ELEANOR INDUSTRIAL PARK
ELEANOR, WV 25070
EMAIL: PARKLINE@PARKLINE.COM
PHONE: 800-786-4855
FAX: 304-586-3842
ENGINEER: TOM HARDING
THARDING@PARKLINE.COM

 

REMOVABLE WALL SECTION W/ LOCK-IN PLUS LINER

DETAILS

JOB DESCRIPTION
REMOVABLE WALL SECTION W/ LOCK-IN PLUS LINER
SHEET TITLE

DATE 11-16-94

DRAWN BY JEH

SCALE NTS

ORDER NO.

REVISION 4

RWS-LP