


\* SHOWN IN INSTALLED POSITION.  
INSTALL AFTER ROOF PANELS  
AND DURING FASTENER INSTALLATION.

**NOTE:**  
ROOF CURBS ARE TO BE FIELD  
LOCATED AND CUT. THE **MINIMUM**  
SIDE GAP ALLOWABLE BETWEEN  
ROOF PANEL LEG AND CURB **MUST**  
**BE 6"** FOR PROPER CAULKING.

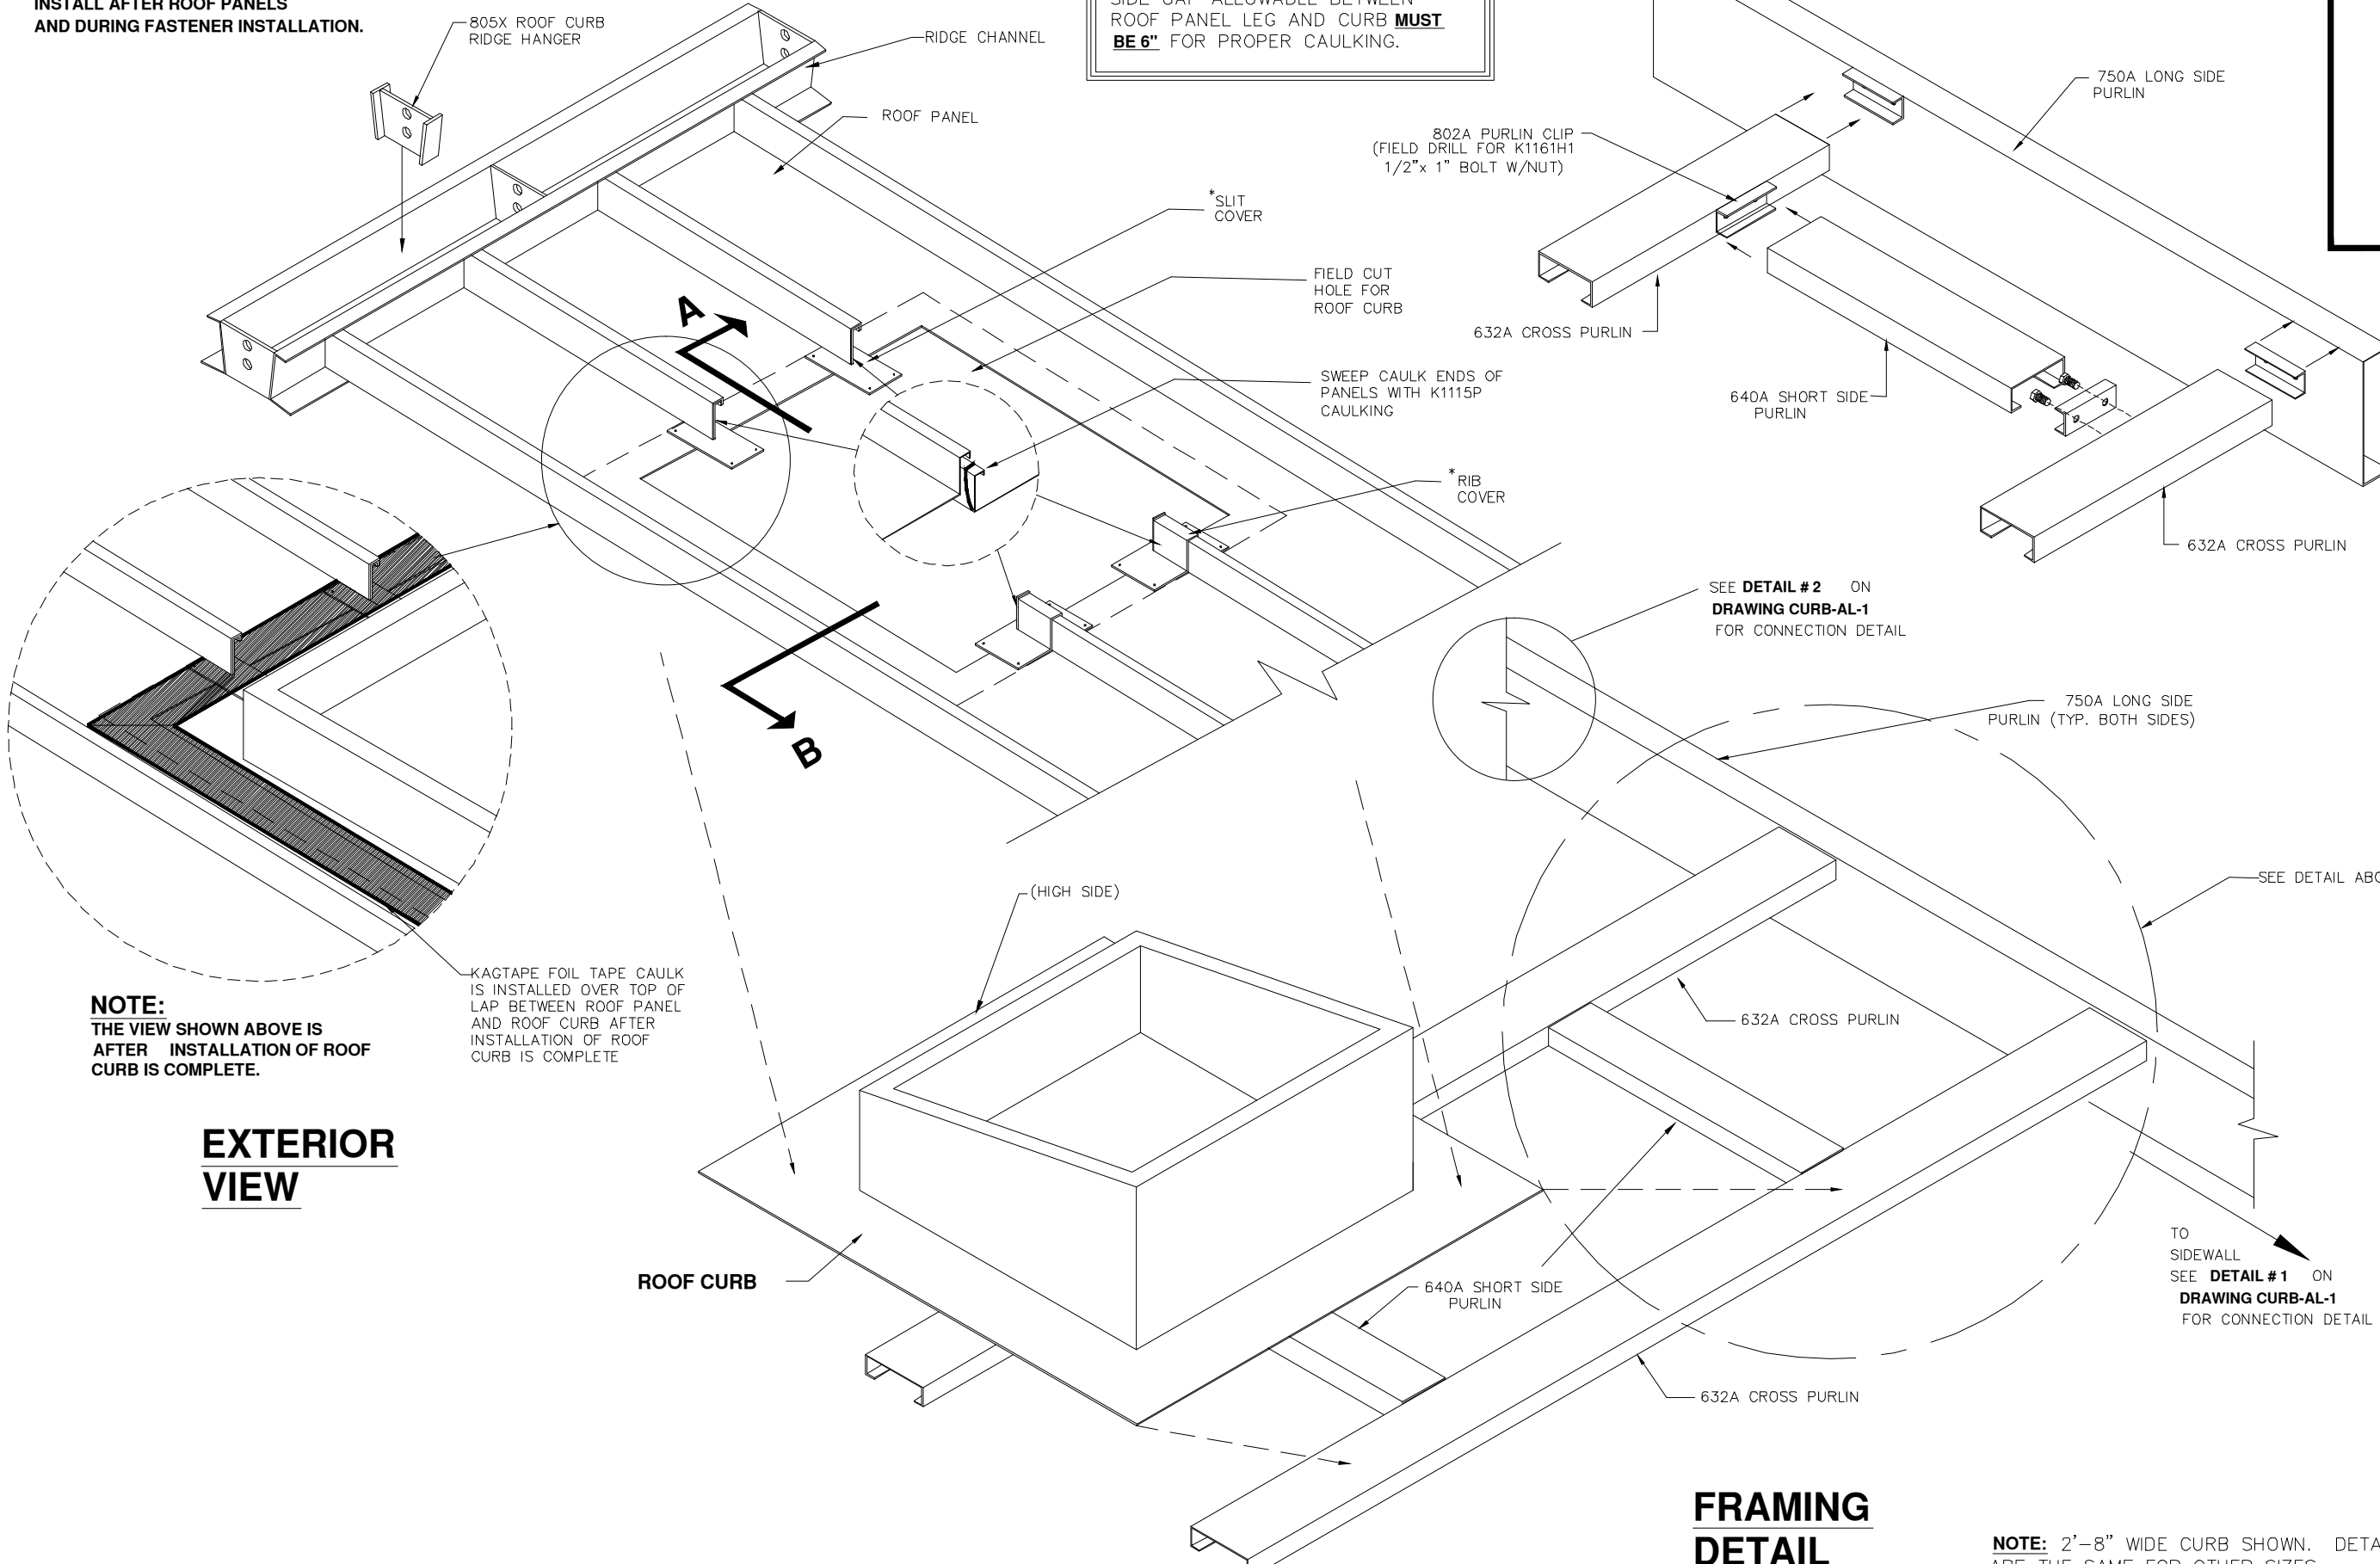

REVISIONS	BY
12-3-99	DLR
02-25-00	DLR
08-09-00	DLR
02-22-01	DLR
07-31-01	DLR
06-05-03	RAP
01-06-05	WBD
03-31-09	JMC

**PARKLINE, INC.**  
P O Box 65 Winfield, WV 25213  
phone: (304) 586-2113

**ROOF CURB INSTALLATION  
FOR TYPE 'AL' BUILDINGS**

JOB DESCRIPTION

SHEET TITLE

**SECTIONS AND DETAILS**

DATE	11-16-99
DRAWN BY	DLR
SCALE	NTS
ORDER NO.	
REVISION	<b>8</b>
DWG. NO.	<b>CURB-AL-4</b>

**FRAMING  
DETAIL**

**NOTE:** 2'-8" WIDE CURB SHOWN. DETAILS  
ARE THE SAME FOR OTHER SIZES.