


# FIXED WINDOWS

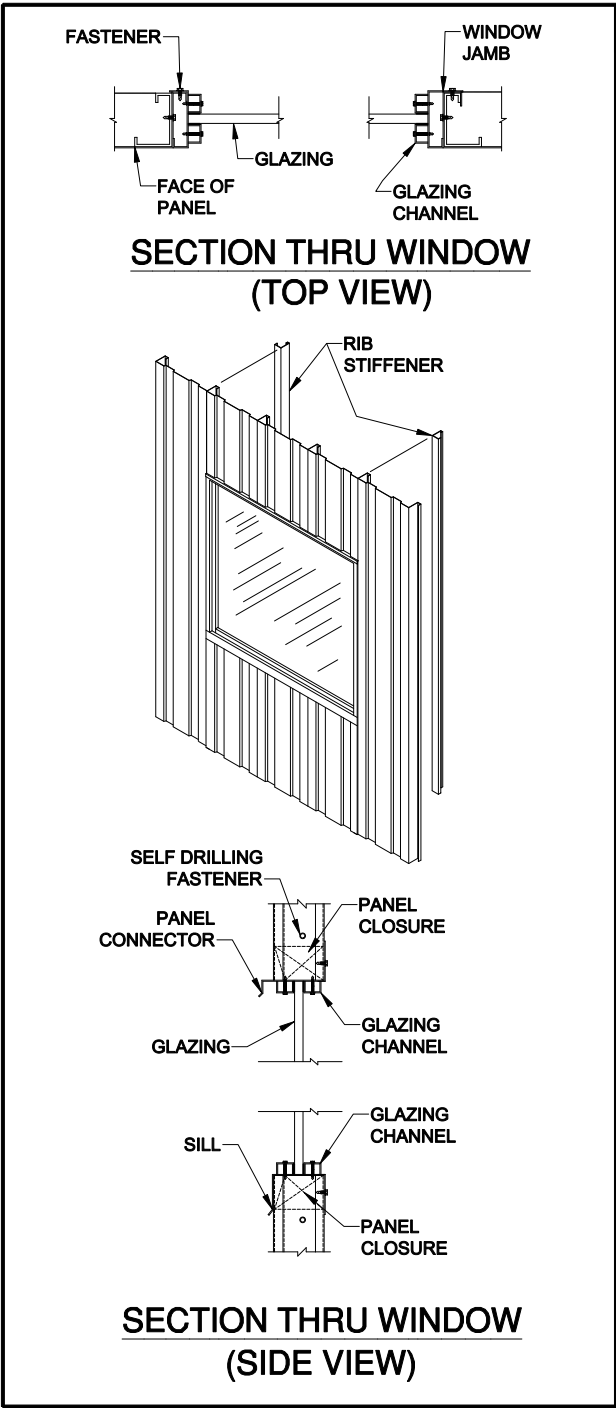

## PRODUCT DESCRIPTION

### FIXED WINDOW

Fixed windows shall be furnished factory glazed and complete with all attaching hardware. The window unit shall be factory assembled for single unit installation. All window sash sections shall be formed from nominal 18 gauge galvanized G90 steel and factory color finished white or bronze baked on enamel.

- Glazing Options:
- 1/2" insulated glass
  - 1/4" polished wire
  - 1/4" acrylic
  - 1/4" obscure glass
  - 1/4" polycarbonate glazing

- Available Sizes:
- 2'-8" wide x 3'-0" high
  - 4'-0" wide x 3'-0" high
  - 4'-0" wide x 4'-0" high

Optional: Mullion kits for multiple window installation in building heights up to 12'-0".

## PRODUCT NAME

Fixed Windows

## MANUFACTURER

Parkline, Inc.  
P.O. Box 65  
Winfield, West Virginia 25213  
Phone: (304) 586-2113 in WV  
(800) 786-4855 outside WV  
(304) 586-3842 FAX

web: <http://www.parkline.com>  
E-mail: [parkline@parkline.com](mailto:parkline@parkline.com)



13122 FW