



**OPTIONAL
CRASH CHAIN**

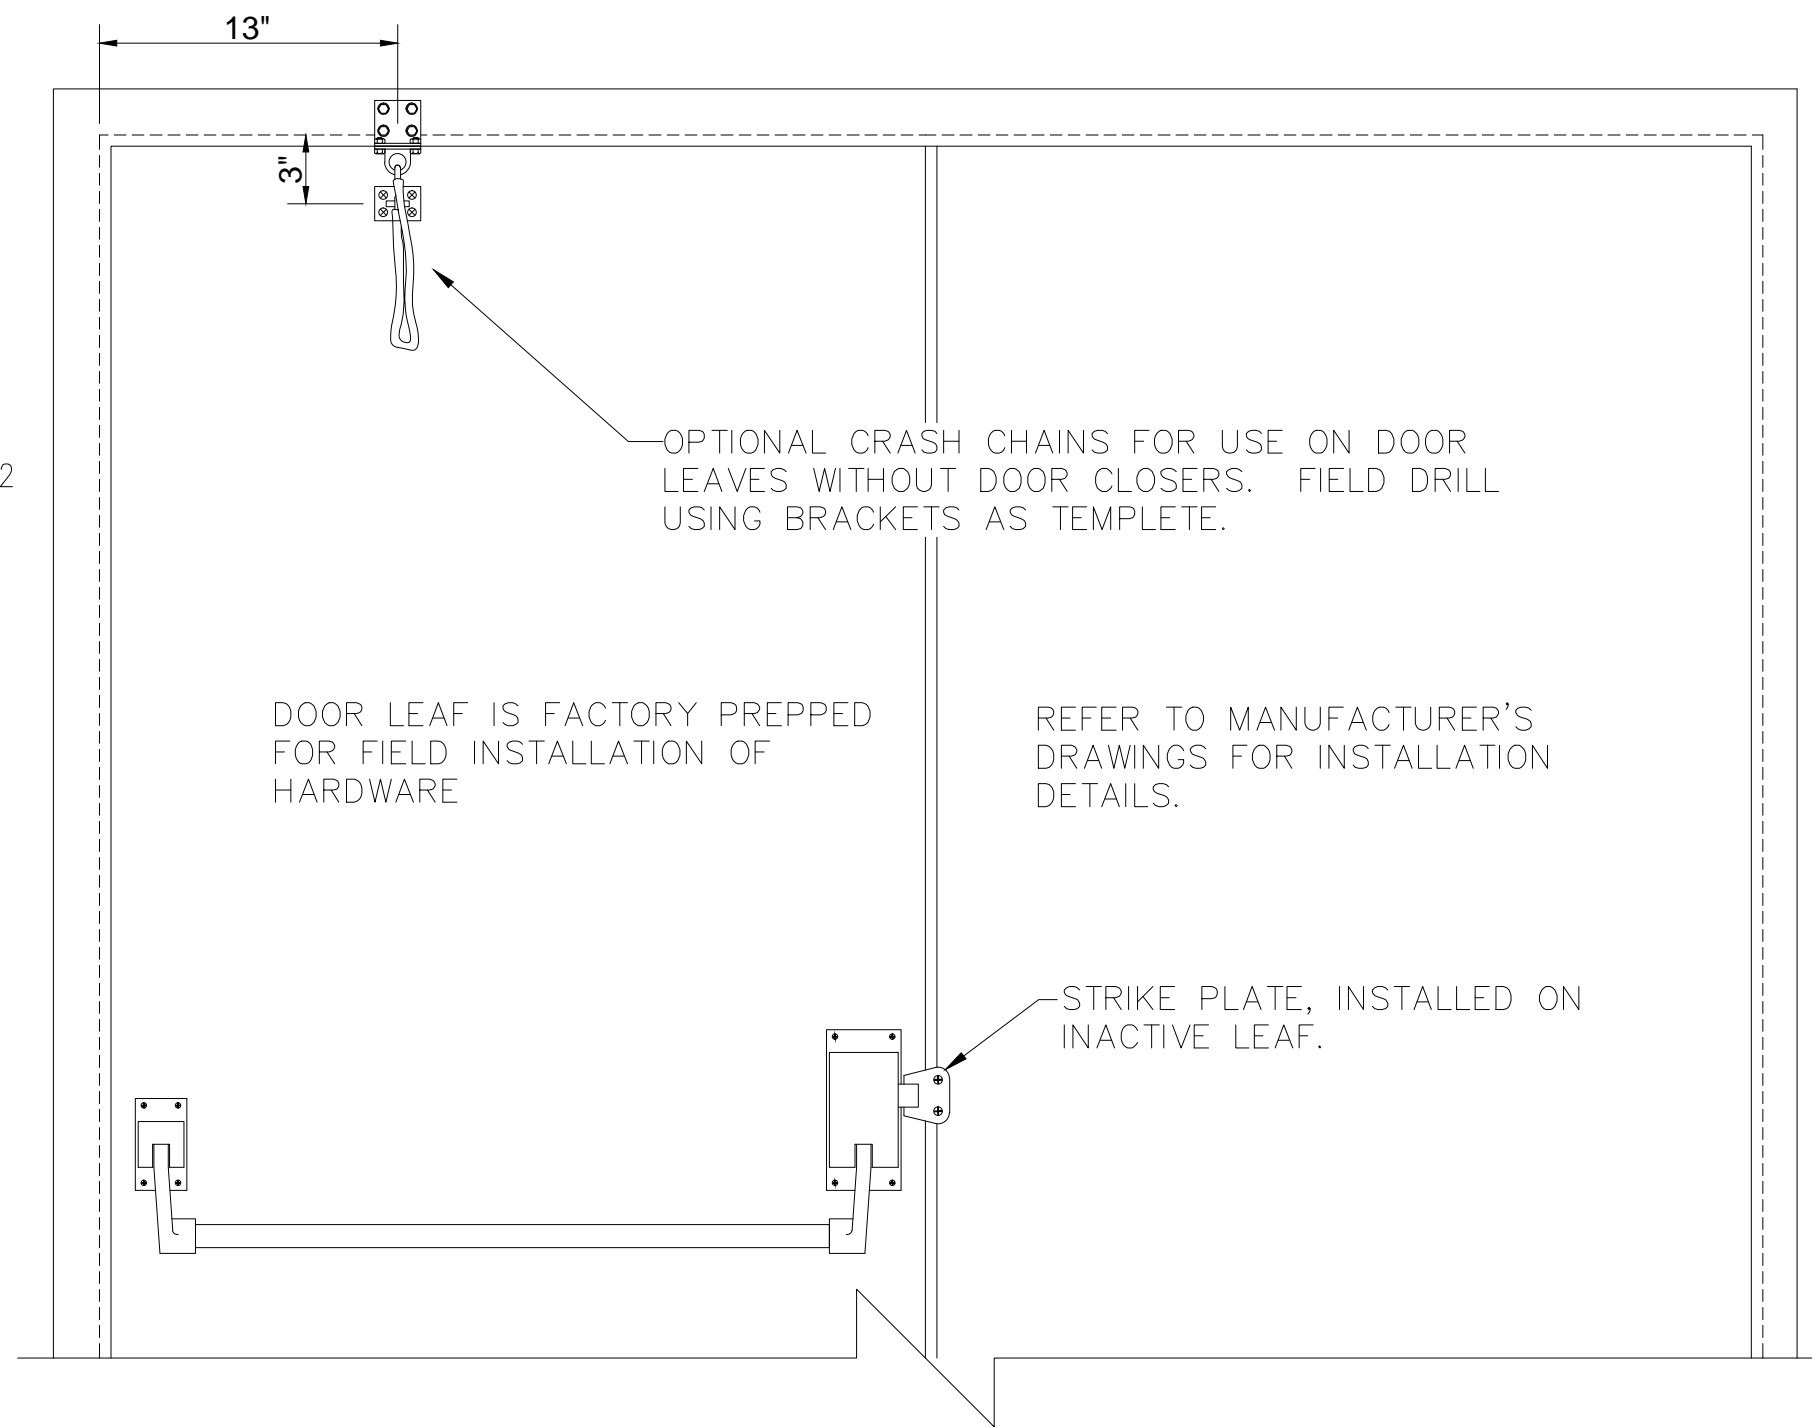

PANIC HARDWARE INSTALLATION
DOUBLE SWING DOORS ONLY

REVISIONS	BY
09-15-11	RAP
09-28-11	TLC

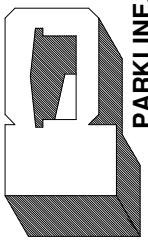

PARKLINE, INC
P O Box 65 Winfield, WV 25213
phone: (304) 586-2113

JOB DESCRIPTION
**WALK DOOR CRASH
CHAIN INSTALLATION
FOR ALL DOORS**

SHEET TITLE
DETAILS

DATE	03-28-11
DRAWN BY	RAP
SCALE	N.T.S.
ORDER NO.	
REVISION	2

WD3-CRASH