



**NOTES:** 1.) INSTALL LOUVER IN WALL PER STANDARD INSTALLATION DETAILS (SEE DWG. #LVR-A)

2.) 16" x 24" LOUVER SHOWN. DETAILS ARE THE SAME FOR OTHER LOUVER SIZES.

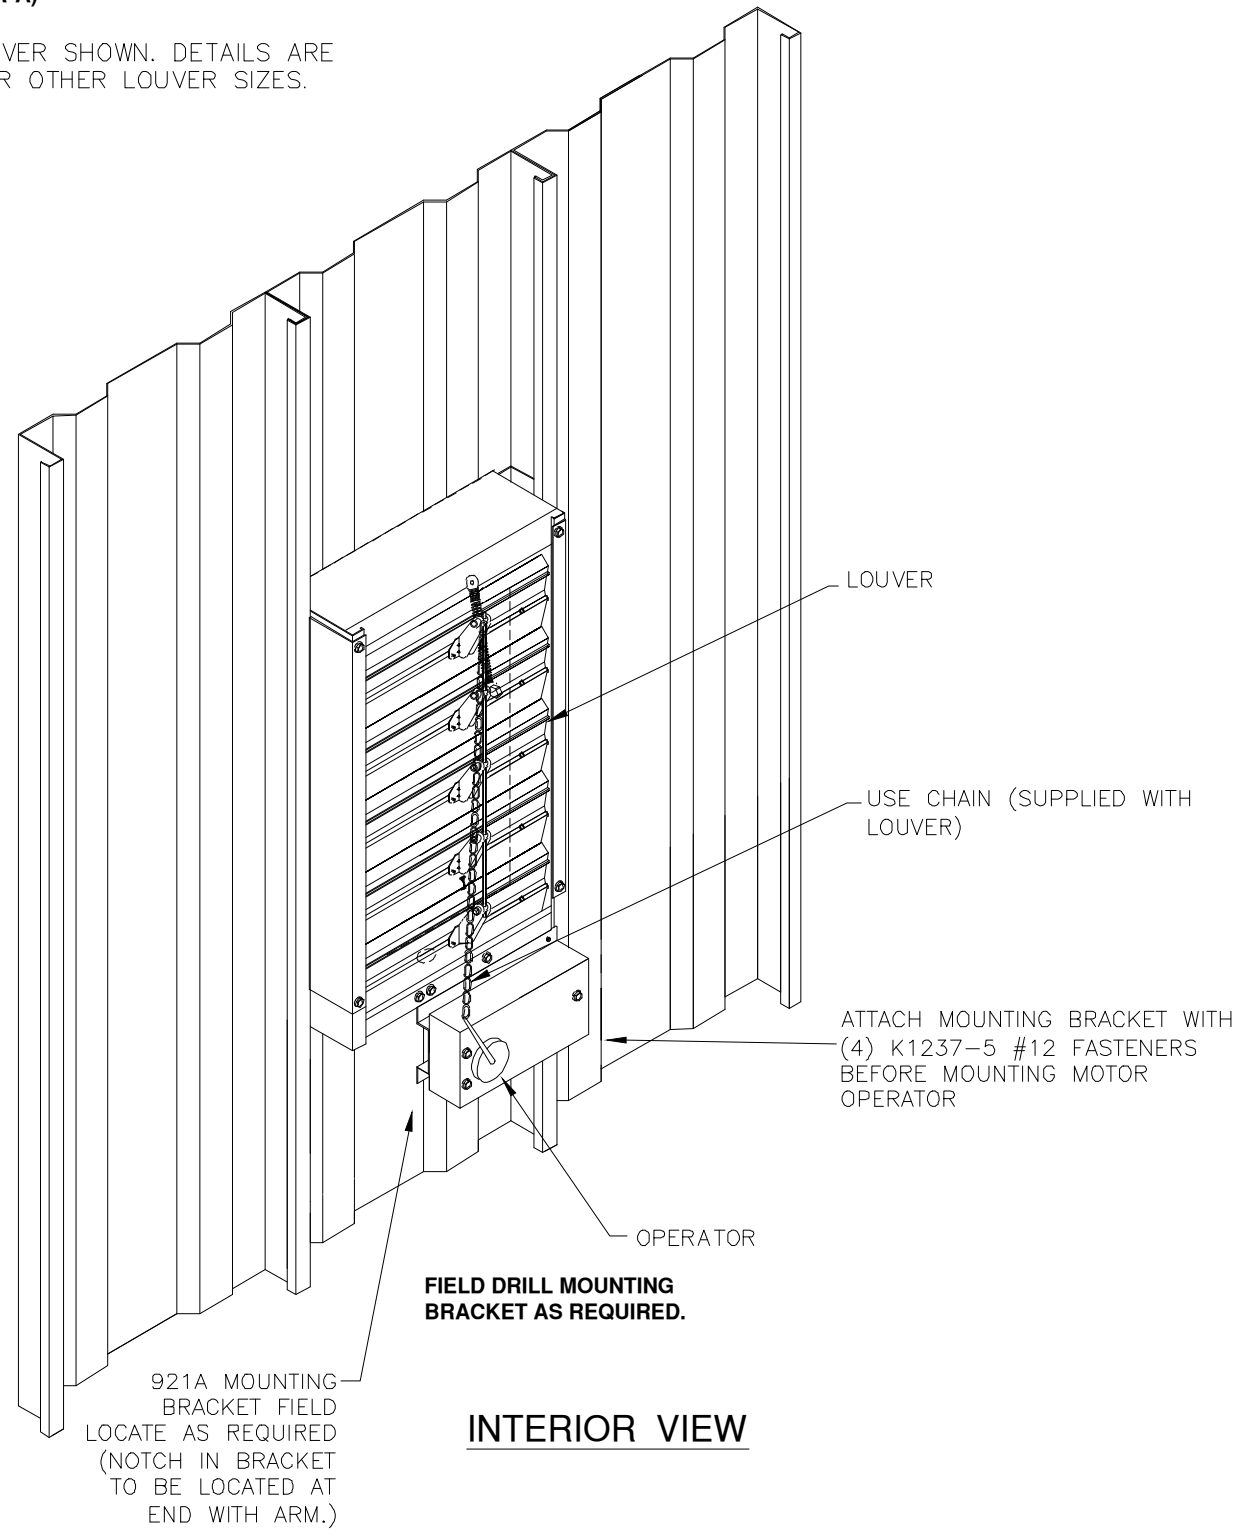


**INTERIOR VIEW**

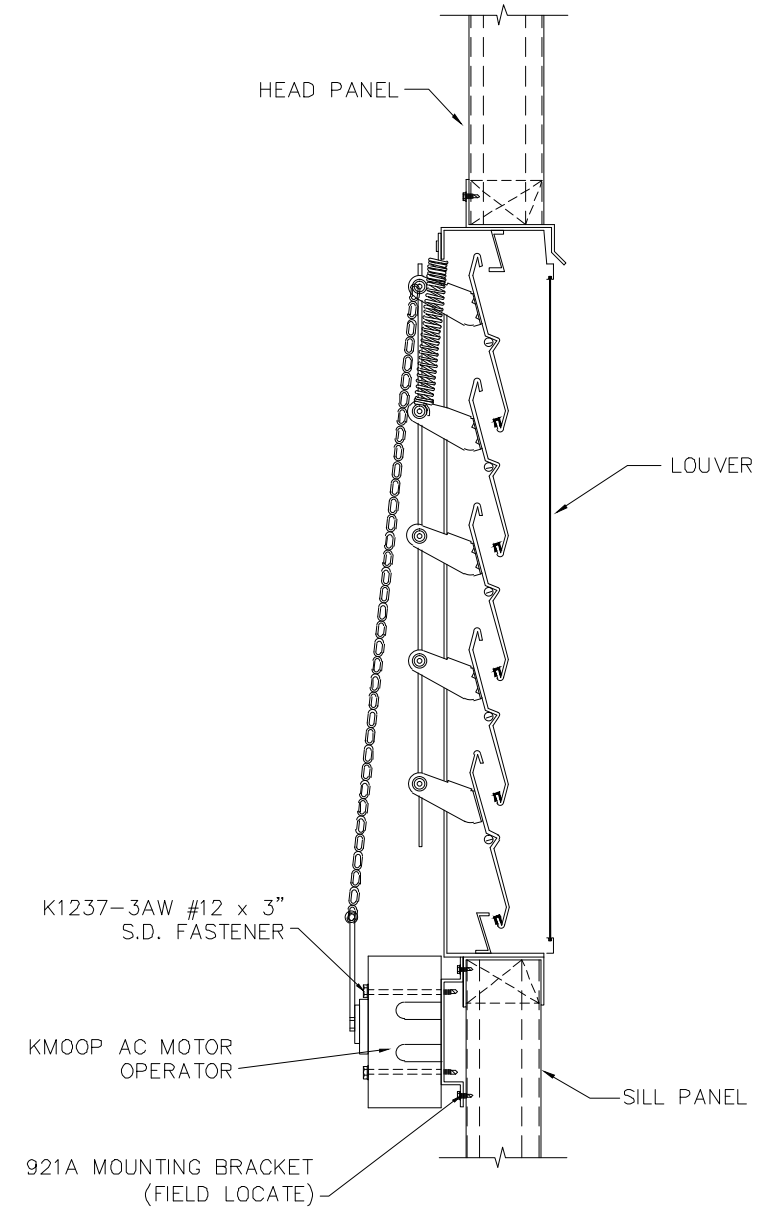

**VERTICAL SECTION THROUGH LOUVER**

FIELD DRILL MOUNTING BRACKET AS REQUIRED

REVISIONS	BY
11-5-08	BAS

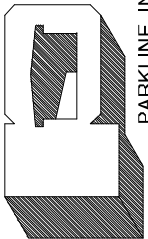

**PARKLINE, INC.**  
 P O Box 65 Winfield, WV 25213  
 phone: (304) 586-2113

JOB DESCRIPTION  
**ADJUSTABLE WALL LOUVER WITH AC POWERED MOTOR OPERATOR**

SHEET TITLE  
**INSTALLATION DETAILS**

DATE	11-28-06
DRAWN BY	BHKJ
SCALE	N.T.S
ORDER NO.	60646
REVISION	1
DWG. NO.	LVR-AC-MO