



**NOTES:** 1.) INSTALL LOUVER IN WALL PER STANDARD INSTALLATION DETAILS (SEE DWG. #LVR-A)

2.) 32"x 24" LOUVER SHOWN. DETAILS ARE THE SAME FOR OTHER LOUVER SIZES.

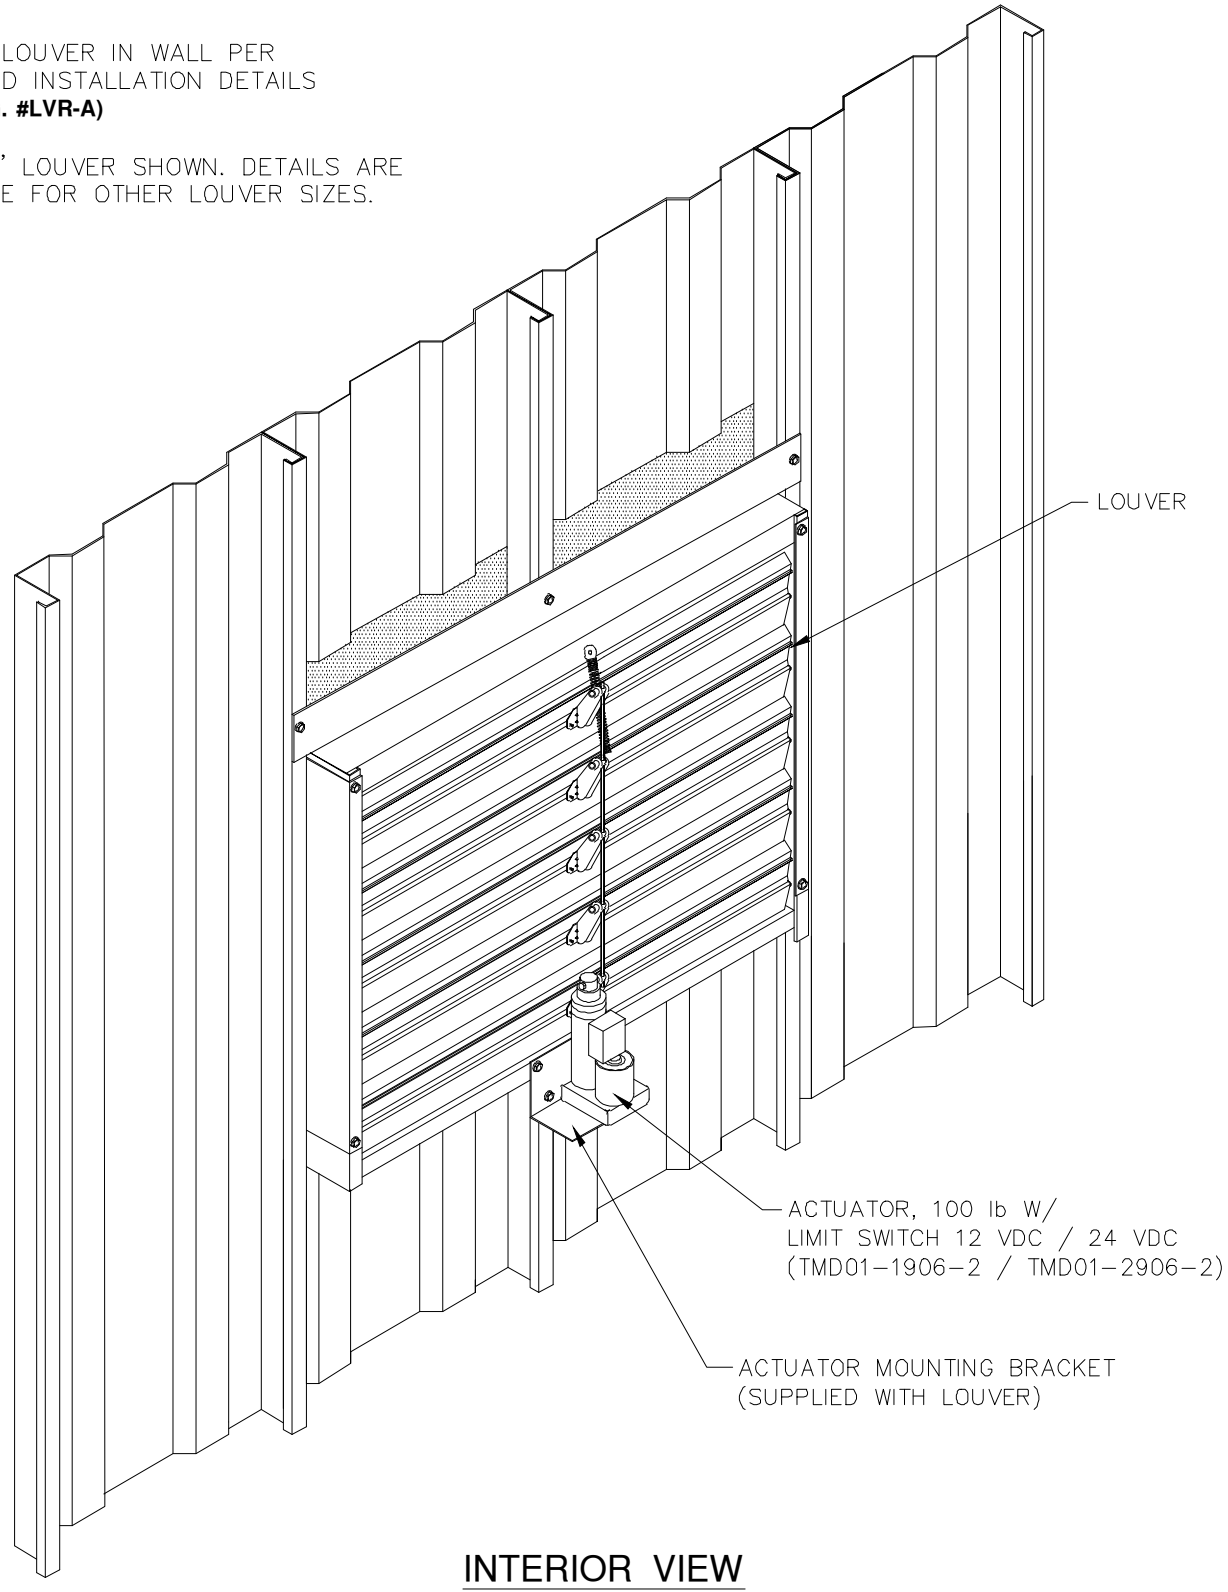


**INTERIOR VIEW**

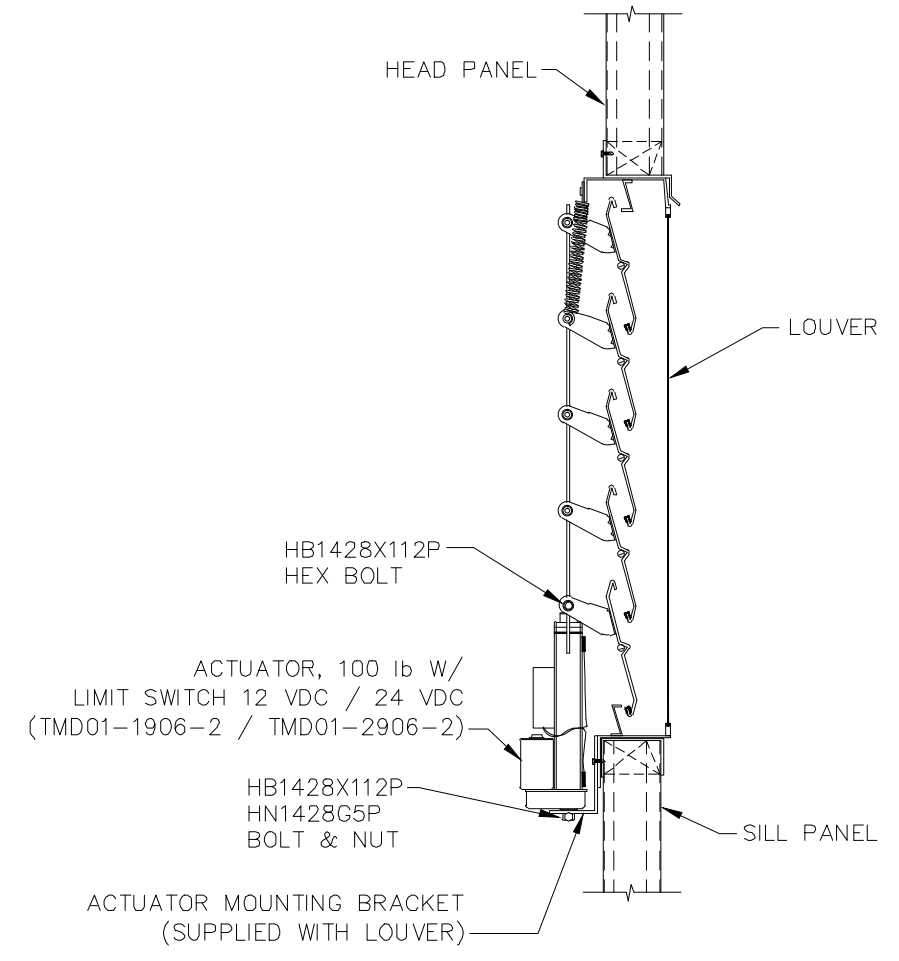

**HORIZONTAL SECTION**

REVISIONS	BY

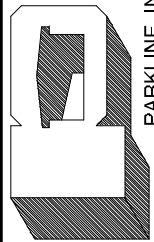

**PARKLINE, INC.**  
P O Box 65 Winfield, WV 25213  
phone: (304) 586-2113

**JOB DESCRIPTION**  
DC MOTOR OPERATOR INSTALLATION FOR ADJUSTABLE WALL LOUVER

**SHEET TITLE**  
INSTALLATION DETAILS

DATE	09-01-09
DRAWN BY	JMC
SCALE	N.T.S
ORDER NO.	
REVISION	0
DWG. NO.	LVR-DC-MO