



FIELD NOTCH TRIM CAP FOR 'C' STUD AND FOR TRIM CAP TO MATCH-UP CORRECTLY AT CONERS.

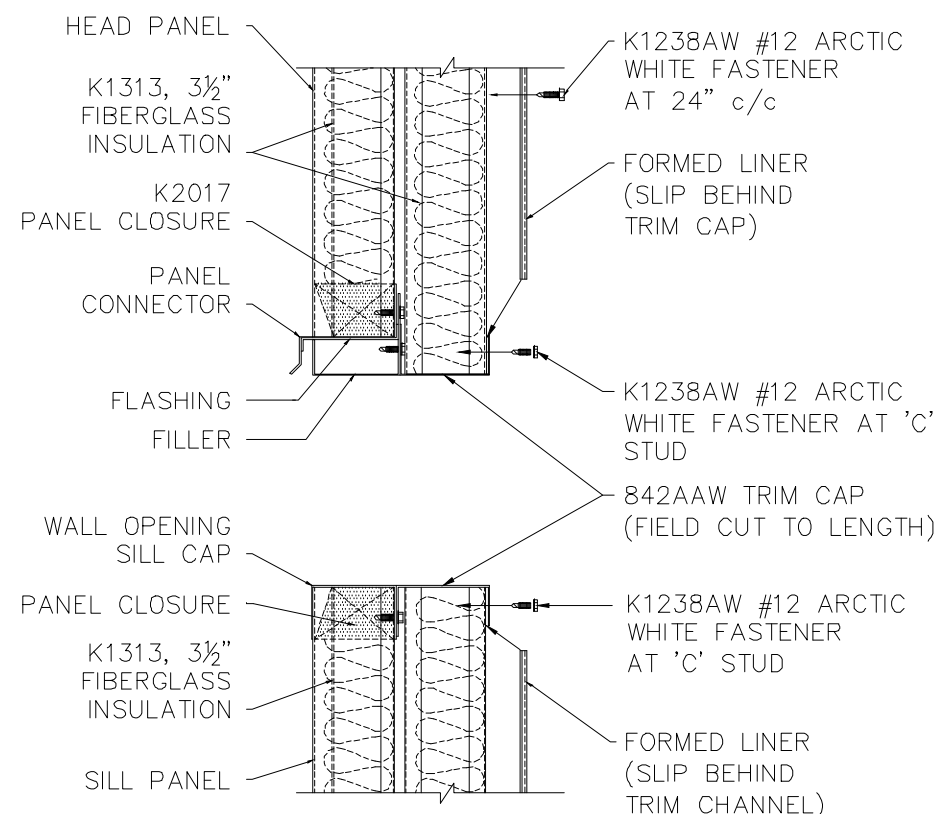


TRIM DETAIL AT WALL OPENING KIT
(WINDOW SIMILAR)

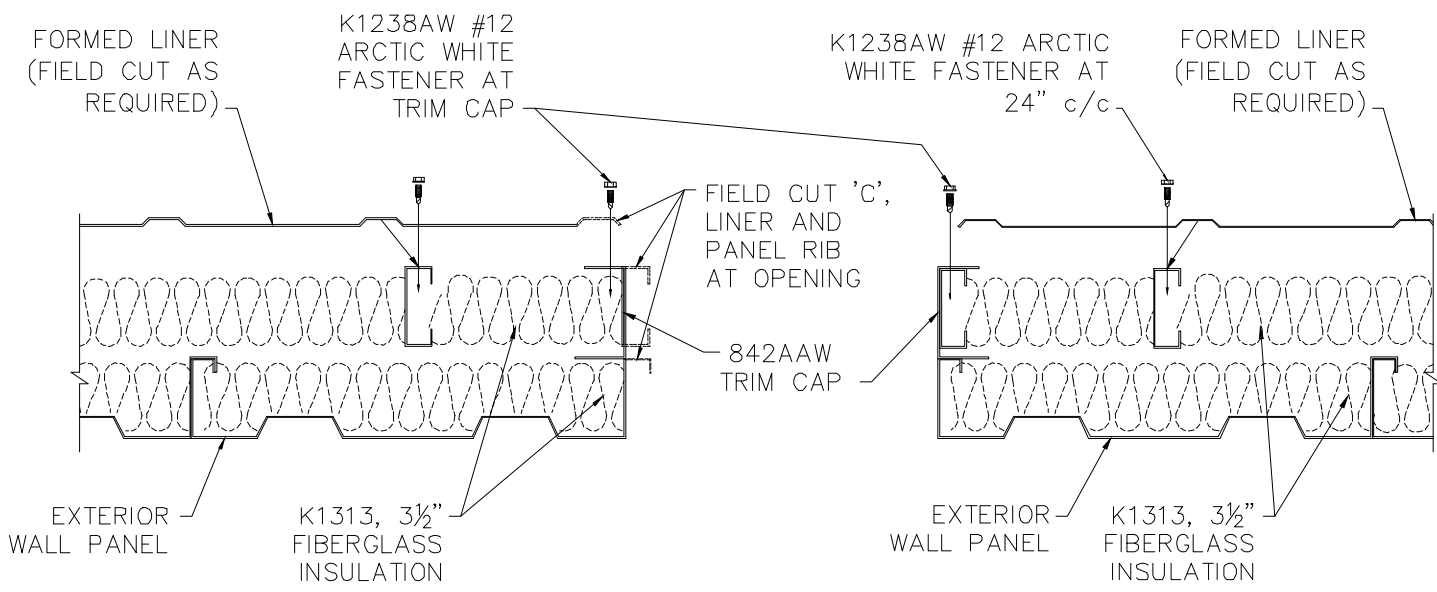

TRIM DETAIL AT WALL OPENING KIT
(WINDOW SIMILAR)

REVISIONS	BY
06-01-09	CS

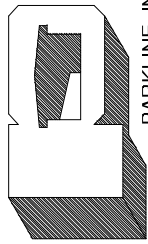

PARKLINE, INC.
P O Box 65 Winfield, WV 25213
phone: (304) 586-2113

JOB DESCRIPTION
STANDARD INSTALLATION DETAILS FOR 'C' STUD WALL SYSTEM

SHEET TITLE
WALL OPENING TRIM DETAILS

DATE	07-21-05
DRAWN BY	RAP
SCALE	NTS
ORDER NO.	
REVISION	1
DWG. NO.	C-STUDWALL-3