



EXTERIOR VIEW

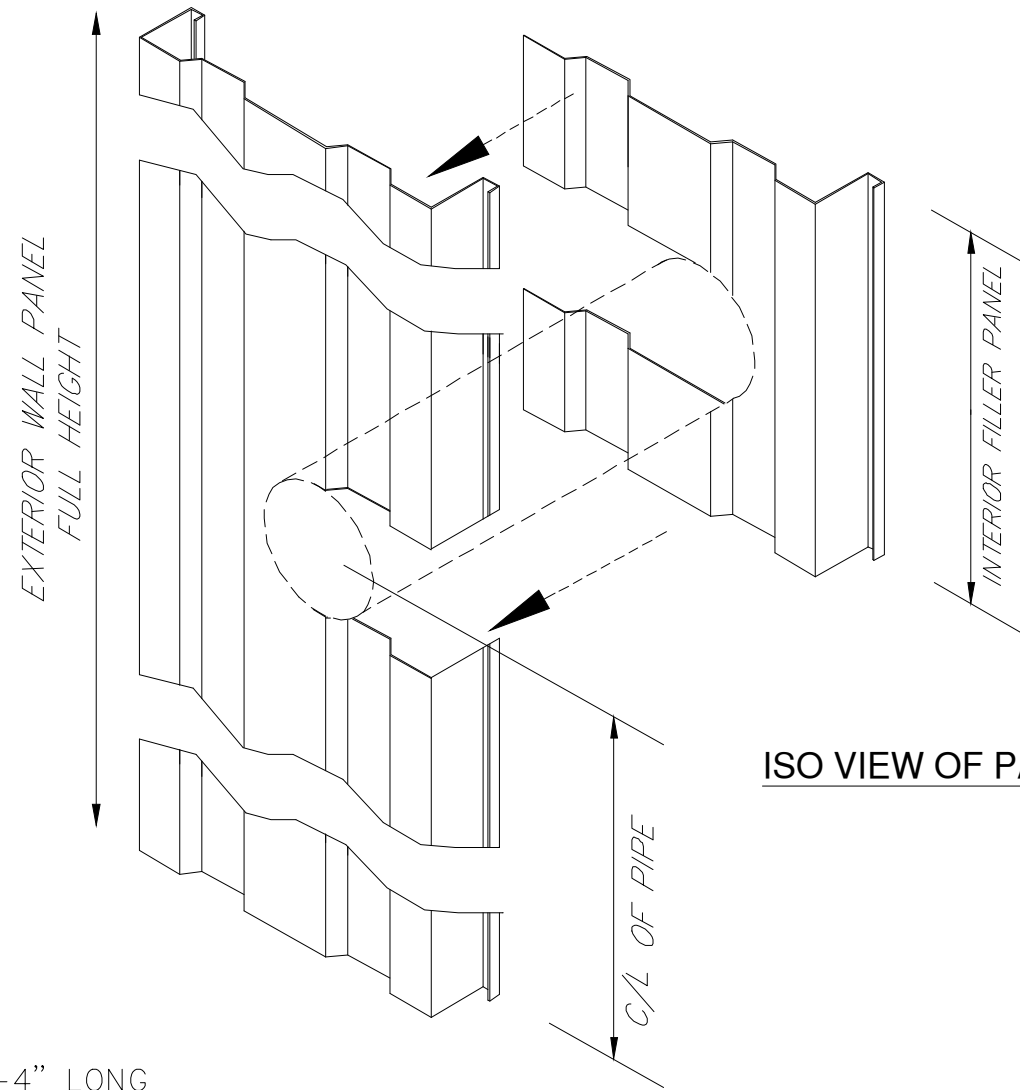

ISO VIEW OF PANEL SLOTS

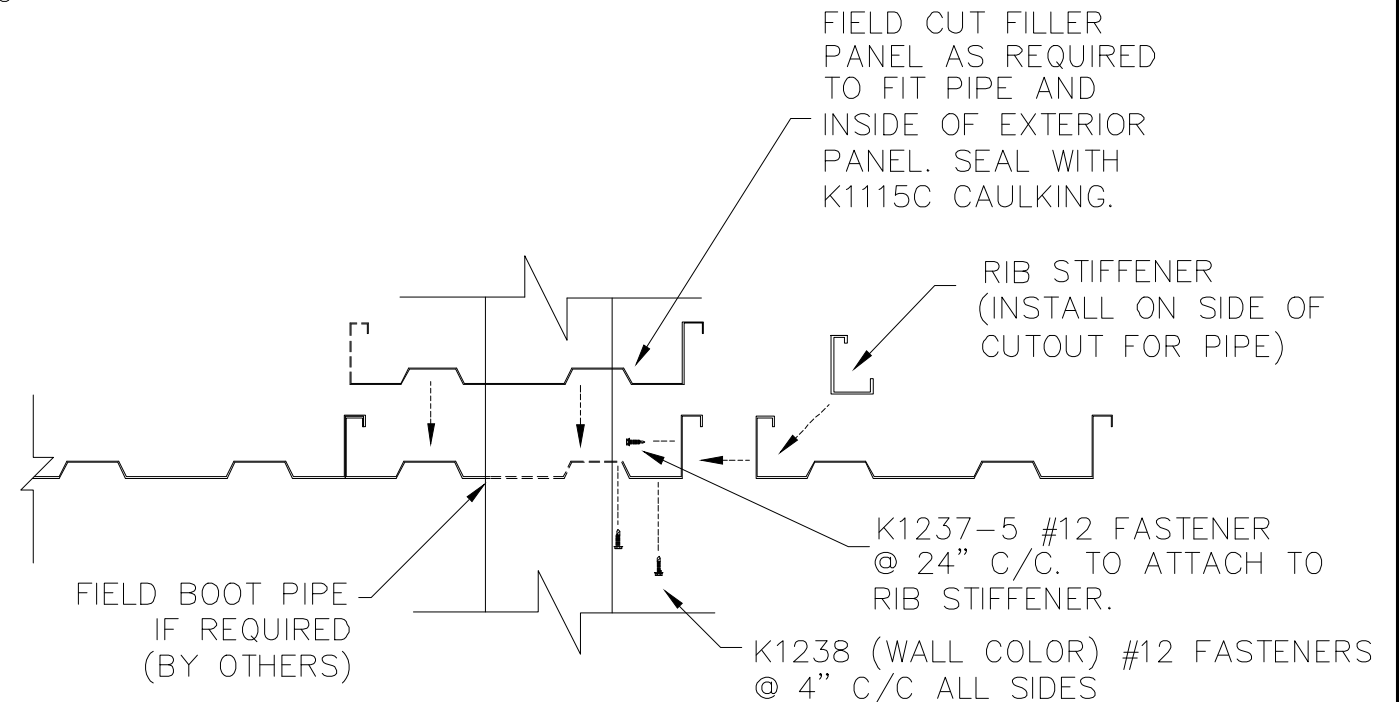

SECTION 'A' - 'A'

REVISIONS	BY
01-06-05	WBD
03-13-09	CEM

PARKLINE, INC.
 P O Box 65 Winfield, WV 25213
 phone: (304) 586-2113

**PIPE PENETRATION
 DETAIL**

DETAILS

JOB DESCRIPTION

SHEET TITLE

DATE 4-15-99
 DRAWN BY DLR
 SCALE NTS
 ORDER NO.

REVISION 2

DWG. NO.

PIPESLOT